

MARYLAND RESIDENTIAL PROPERTY DISCLOSURE AND DISCLAIMER STATEMENT

Property Address: 4019 Harrisville Road, Mount Airy, MD 21771

Legal Description:

NOTICE TO SELLER AND PURCHASER

Section 10-702 of the Real Property Article, Annotated Code of Maryland, requires the owner of certain residential real property to furnish to the purchaser either (a) a RESIDENTIAL PROPERTY DISCLAIMER STATEMENT stating that the owner is selling the property "as is" and makes no representations or warranties as to the condition of the property or any improvements on the real property, except as otherwise provided in the contract of sale, or in a listing of latent defects; or (b) a RESIDENTIAL PROPERTY DISCLOSURE STATEMENT disclosing defects or other information about the condition of the real property actually known by the owner. Certain transfers of residential property are excluded from this requirement (see the exemptions listed below).

10-702. EXEMPTIONS. The following are specifically excluded from the provisions of §10-702:

- 1. The initial sale of single family residential real property:
A. that has never been occupied; or
B. for which a certificate of occupancy has been issued within 1 year before the seller and buyer enter into a contract of sale;
2. A transfer that is exempt from the transfer tax under §13-207 of the Tax-Property Article, except land installment contracts of sales under §13-207(a) (11) of the Tax-Property Article and options to purchase real property under §13-207(a)(12) of the Tax-Property Article;
3. A sale by a lender or an affiliate or subsidiary of a lender that acquired the real property by foreclosure or deed in lieu of foreclosure;
4. A sheriff's sale, tax sale, or sale by foreclosure, partition, or by court appointed trustee;
5. A transfer by a fiduciary in the course of the administration of a decedent's estate, guardianship, conservatorship, or trust;
6. A transfer of single family residential real property to be converted by the buyer into use other than residential use or to be demolished; or
7. A sale of unimproved real property.

Section 10-702 also requires the owner to disclose information about latent defects in the property that the owner has actual knowledge of. The owner must provide this information even if selling the property "as is." "Latent defects" are defined as: Material defects in real property or an improvement to real property that:

- (1) A purchaser would not reasonably be expected to ascertain or observe by a careful visual inspection of the real property; and
(2) Would pose a direct threat to the health or safety of:
(i) the purchaser; or
(ii) an occupant of the real property, including a tenant or invitee of the purchaser.

MARYLAND RESIDENTIAL PROPERTY DISCLOSURE STATEMENT

NOTICE TO OWNERS: Complete and sign this statement only if you elect to disclose defects, including latent defects, or other information about the condition of the property actually known by you; otherwise, sign the Residential Property Disclaimer Statement. You may wish to obtain professional advice or inspections of the property; however, you are not required to undertake or provide any independent investigation or inspection of the property in order to make the disclosure set forth below. The disclosure is based on your personal knowledge of the condition of the property at the time of the signing of this statement.

NOTICE TO PURCHASERS: The information provided is the representation of the Owners and is based upon the actual knowledge of Owners as of the date noted. Disclosure by the Owners is not a substitute for an inspection by an independent home inspection company, and you may wish to obtain such an inspection. The information contained in this statement is not a warranty by the Owners as to the condition of the property of which the Owners have no knowledge or other conditions of which the Owners have no actual knowledge.

How long have you owned the property? 6 years

Property System: Water, Sewage, Heating & Air Conditioning (Answer all that apply)

Water Supply: [] Public, [x] Well, [] Other
Sewage Disposal: [] Public, [x] Septic System approved for (# bedrooms)
Garbage Disposal: [] Yes, [] No
Dishwasher: [x] Yes, [] No
Heating: [] Oil, [] Natural Gas, [] Electric, [x] Heat Pump Age 6yr/2yr, [] Other
Air Conditioning: [] Oil, [] Natural Gas, [] Electric, [x] Heat Pump Age 6yr/2yr, [] Other
Hot Water: [] Oil, [] Natural Gas, [x] Electric Capacity 50 Age 6yr, [] Other

Please indicate your actual knowledge with respect to the following:

1. Foundation: Any settlement or other problems? Yes No Unknown
 Comments: _____
2. Basement: Any leaks or evidence of moisture? Yes No Unknown Does Not Apply
 Comments: _____
3. Roof: Any leaks or evidence of moisture? Yes No Unknown
 Type of roof: _____ Age _____
 Comments: _____
 Is there any existing fire retardant treated plywood? Yes No Unknown
 Comments: _____
4. Other Structural Systems, including exterior walls and floors:
 Comments: _____
 Any defects (structural or otherwise)? Yes No Unknown
 Comments: _____
5. Plumbing System: Is the system in operating condition? Yes No Unknown
 Comments: _____
6. Heating Systems: Is heat supplied to all finished rooms? Yes No Unknown
 Comments: _____
 Is the system in operating condition? Yes No Unknown
 Comments: _____
7. Air Conditioning System: Is cooling supplied to all finished rooms? Yes No Unknown Does Not Apply
 Comments: _____
 Is the system in operating condition? Yes No Unknown Does Not Apply
 Comments: _____
8. Electric Systems: Are there any problems with electrical fuses, circuit breakers, outlets or wiring?
 Yes No Unknown
 Comments: _____
 Will the smoke detectors provide an alarm in the event of a power outage? Yes No Does Not Apply
 Comments: _____
9. Septic Systems: Is the septic system functioning properly? Yes No Unknown Does Not Apply
 When was the system last pumped? Date _____ Unknown
 Comments: _____
10. Water Supply: Any problem with water supply? Yes No Unknown
 Comments: _____
 Home water treatment system: Yes No Unknown
 Comments: _____
 Fire sprinkler system: Yes No Unknown Does Not Apply
 Comments: _____
 Are the systems in operating condition? Yes No Unknown
 Comments: _____
11. Insulation:
 In exterior walls? Yes No Unknown
 In ceiling/attic? Yes No Unknown
 In any other areas? Yes No Where? _____
 Comments: _____
12. Exterior Drainage: Does water stand on the property for more than 24 hours after a heavy rain?
 Yes No Unknown
 Comments: _____
 Are gutters and downspouts in good repair? Yes No Unknown
 Comments: _____

13. Wood-destroying insects: Any infestation and/or prior damage? Yes No Unknown

Comments: _____
Any treatments or repairs? Yes No Unknown
Any warranties? Yes No Unknown

Comments: _____

14. Are there any hazardous or regulated materials (including, but not limited to, licensed landfills, asbestos, radon gas, lead-based paint, underground storage tanks, or other contamination) on the property? Yes No Unknown

If yes, specify below
Comments: _____

15. If the property relies on the combustion of a fossil fuel for heat, ventilation, hot water, or clothes dryer operation, is a carbon monoxide alarm installed in the property?
 Yes No Unknown

Comments: _____

16. Are there any zoning violations, nonconforming uses, violation of building restrictions or setback requirements or any recorded or unrecorded easement, except for utilities, on or affecting the property? Yes No Unknown

If yes, specify below
Comments: _____

17. Is the property located in a flood zone, conservation area, wetland area, Chesapeake Bay critical area or Designated Historic District? Yes No Unknown If yes, specify below

Comments: _____

18. Is the property subject to any restriction imposed by a Home Owners Association or any other type of community association?
 Yes No Unknown If yes, specify below

Comments: _____

19. Are there any other material defects, including latent defects, affecting the physical condition of the property?
 Yes No Unknown

Comments: _____

NOTE: Owner(s) may wish to disclose the condition of other buildings on the property on a separate RESIDENTIAL PROPERTY DISCLOSURE STATEMENT.

The owner(s) acknowledge having carefully examined this statement, including any comments, and verify that it is complete and accurate as of the date signed. The owner(s) further acknowledge that they have been informed of their rights and obligations under §10-702 of the Maryland Real Property Article.

Owner Heath Ray Runkles Date 1-21-10

Owner Jennifer Erin Runkles Date 1/21/10

The purchaser(s) acknowledge receipt of a copy of this disclosure statement and further acknowledge that they have been informed of their rights and obligations under §10-702 of the Maryland Real Property Article.

Purchaser _____ Date _____

Purchaser _____ Date _____



INCLUSIONS/EXCLUSIONS AND UTILITIES ADDENDUM TO EXCLUSIVE RIGHT TO SELL RESIDENTIAL BROKERAGE AGREEMENT

For the sole purpose of assisting the agent in preparing an offer and is not to be part of the Contract of Sale

ADDENDUM # 2 dated December 17, 2009 to Exclusive Right to Sell Brokerage Agreement dated December 17, 2009, between Owner(s) Heath Ray Runkles, Jennifer Erin Runkles and Broker RE/MAX Realty Group Maureen Nichols 4019 Harrisville Road for Property known as Mount Airy, MD 21771

INCLUSIONS/EXCLUSIONS: Owner intends for these items marked below to be included in the sale of the property unless otherwise negotiated:

- | | | | |
|---|---|--|---|
| INCLUDED | INCLUDED | INCLUDED | INCLUDED |
| <input type="checkbox"/> Alarm System | <input checked="" type="checkbox"/> Exhaust Fan(s) # <u>5</u> | <input type="checkbox"/> Pool, Equip. & Cover | <input type="checkbox"/> Trash Compactor |
| <input checked="" type="checkbox"/> Built-in Microwave | <input checked="" type="checkbox"/> Exist. W/W Carpet | <input checked="" type="checkbox"/> Refrigerator(s) # <u>1</u> | <input checked="" type="checkbox"/> Wall Oven(s) # <u>1</u> |
| <input checked="" type="checkbox"/> Ceiling Fan(s) # <u>6</u> | <input type="checkbox"/> Fireplace Screen/Doors | <input checked="" type="checkbox"/> w/ice maker | <input checked="" type="checkbox"/> Water Filter |
| <input type="checkbox"/> Central Vacuum | <input type="checkbox"/> Freezer | <input type="checkbox"/> Satellite Dish | <input type="checkbox"/> Water Softener |
| <input checked="" type="checkbox"/> Clothes Dryer | <input type="checkbox"/> Furnace Humidifier | <input checked="" type="checkbox"/> Screens | <input type="checkbox"/> Window A/C Unit(s) # _____ |
| <input checked="" type="checkbox"/> Clothes Washer | <input checked="" type="checkbox"/> Garage Opener(s) # <u>2</u> | <input checked="" type="checkbox"/> Shades/Blinds | <input type="checkbox"/> Window Fan(s) # _____ |
| <input checked="" type="checkbox"/> Cooktop | <input type="checkbox"/> w/remote(s) # <u>2</u> | <input type="checkbox"/> Storage Shed(s) # _____ | <input type="checkbox"/> Wood Stove |
| <input checked="" type="checkbox"/> Dishwasher | <input type="checkbox"/> Garbage Disposer | <input type="checkbox"/> Storm Doors | |
| <input checked="" type="checkbox"/> Drapery/Curtain Rods | <input type="checkbox"/> Hot Tub, Equip. & Cover | <input type="checkbox"/> Storm Windows | |
| <input type="checkbox"/> Draperies/Curtains | <input type="checkbox"/> Intercom | <input type="checkbox"/> Stove or Range | |
| <input type="checkbox"/> Electronic Air Filter | <input type="checkbox"/> Playground Equipment | <input checked="" type="checkbox"/> T.V. Antenna | |

ADDITIONAL INCLUSIONS (Specify):

EXCLUSIONS (Specify):

UTILITIES: WATER, SEWAGE, HEATING AND CENTRAL AIR CONDITIONING: (Check all that apply)

- Water Supply: Public Well
- Sewage Disposal: Public Septic
- Heating: Oil Gas Elec. Heat Pump Other _____
- Hot Water: Oil Gas Elec. Other _____
- Air Conditioning: Gas Elec. Other _____

Heath Ray Runkles
Owner Date
Heath Ray Runkles

Jennifer Erin Runkles 1/21/10
Owner Date
Jennifer Erin Runkles

©Copyright 2005 Maryland Association of REALTORS®, Inc. For use by REALTOR® members of the Maryland Association of REALTORS® only. Except as negotiated by the parties to the Contract, this form may not be altered or modified in any form without the prior expressed written consent of the Maryland Association of REALTORS®, Inc.



10/05



Property Address: 4019 Harrisville Road, Mount Airy, MD 21771 Year Constructed 1940

Disclosure of Information on Lead-Based Paint and/or Lead-Based Paint Hazards

Foundation ONLY

Federal Lead Warning Statement

A buyer/tenant of any interest in residential real property on which a residential dwelling was built prior to 1978 is notified that such property may contain lead-based paint and that exposure to lead from lead-based paint, paint chips or lead paint dust may place young children at risk of developing lead poisoning if not managed properly. Lead poisoning in young children may produce permanent neurological damage, including learning disabilities, reduced intelligence quotient, behavioral problems, and impaired memory. Lead poisoning also poses a particular risk to pregnant women. The seller/landlord of any interest in residential real property is required to disclose to the buyer/tenant the presence of known lead-based paint hazards and to provide the buyer/tenant with any information on lead-based paint hazards from risk assessments or inspections in the seller's/landlord's possession. A tenant must receive a federally approved pamphlet on lead poisoning prevention. It is recommended that a buyer conduct a risk assessment or inspection for possible lead-based paint hazards prior to purchase.

Seller's/Landlord's Disclosure

(a) Presence of lead-based paint and/or lead-based paint hazards (initial (i) or (ii) below):

(i) / Known lead-based paint and/or lead-based paint hazards are present in the housing (explain).

(ii) MR/JS Seller/Landlord has no knowledge of lead-based paint and/or lead-based paint hazards in the housing.

(b) Records and reports available to the seller (initial (i) or (ii) below):

(i) / Seller/Landlord has provided the purchaser/tenant with all available records and reports pertaining to lead-based paint and/or lead-based paint hazards in the housing (list documents below).

(ii) MR/JS Seller/Landlord has no reports or records pertaining to lead-based paint and/or lead-based paint hazards in the housing.

Buyer's/Tenant's Acknowledgment (initial)

(c) / Buyer/Tenant has received copies of all information listed in section (b)(i) above, if any.

(d) / Buyer/Tenant has received the pamphlet *Protect Your Family from Lead In Your Home*.

(e) **Buyer** has (initial (i) or (ii) below):

(i) / received a 10-day opportunity (or mutually agreed upon period) to conduct a risk assessment or inspection for the presence of lead-based paint and/or lead-based paint hazards; or

(ii) / waived the opportunity to conduct a risk assessment or inspection for the presence of lead-based paint and/or lead-based paint hazards.

Agent's Acknowledgment (initial)

(f) MR Agent has informed the Seller/Landlord of the Seller's/Landlord's obligations under 42 U.S.C. 4852(d) and is aware of his/her responsibility to ensure compliance.

Certification of Accuracy

The following parties have reviewed the information above and certify, to the best of their knowledge, that the information they have provided is true and accurate.

Heath Ray Runkles 1-21-10
Seller/Landlord Date

Buyer/Tenant Date

J. Erin Runkles 1/21/10
Seller/Landlord Date

Buyer/Tenant Date

Maureen Nichols
Seller's/Landlord's Agent Date

Buyer's/Tenant's Agent Date




10/07



- NOTES:
- 1) B.R.L. information, if shown, was obtained from existing record plat or local agencies and is not guaranteed by N.T.I. Inc.
 - 2) Building line and/or Flood Zone line information is not guaranteed by N.T.I. Inc.
 - 3) N.T.I. Inc. does not certify to unknown or unrecorded encroachments or easements.
 - 4) Property markers NOT found, or quantified by this location.
 - 5) Setback distance accuracy: 1:1.

LINE#	BEARING	DISTANCE
L1	S 13°45'26" E	20.44'
L2	S 64°21'31" W	93.26'
L3	N 59°19'47" W	90.48'
L4	S 33°33'22" W	119.50'
L5	N 89°19'56" W	23.82'
L6	N 33°33'22" E	151.45'
L7	S 59°19'47" E	98.79'
L8	N 64°21'31" E	86.76'

20' EASEMENT FOR INGRESS AND EGRESS

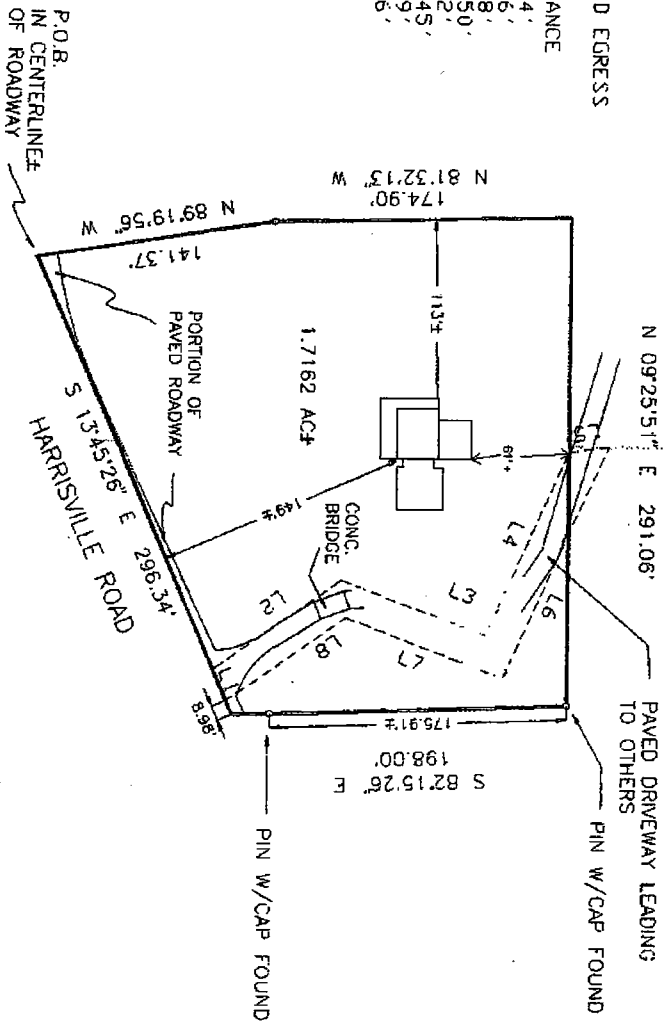

Subject property is shown in Zone B & C* on the FIRM Map of Carroll County Maryland on Community Parcel 240015 0125B. Effective AUGUST 7, 1981

This is to certify that I have surveyed the property shown hereon, being known as 4019 HARRISVILLE ROAD

and recorded among the land records of Carroll County, Maryland in Liber 3594, folio 258 for the purpose of locating the improvements thereon.


* This plat is of benefit to the consumer only insofar as it is required by a lender or a title insurance company or its agent in connection with contemplated transfer, financing, or refinancing purposes.
 * This plat is not to be relied upon for the establishment of location of fences, garages, buildings, or other existing or future structures.
 * This plat does not provide for the accurate identification of property boundary lines, but such identification may not be required for the transfer of title or for securing financing or refinancing.

NOTE: THE IMPROVEMENTS ARE IN ZONE C.

LOCATION DRAWING
 4019 HARRISVILLE ROAD
 CARROLL COUNTY, MARYLAND
 13TH ELECTION DISTRICT

NTI Associates, Inc.
 16205 Old Frederick Road
 Mt. Airy, Maryland 21771
 Ph. (410)442-2031
 Fax No. (410)442-1315


Scale: 1" = 100'
 Date: 01-22-04
 Field By: J.D.C.
 Drawn By: J.D.C.
 Drawing # HMSCR015

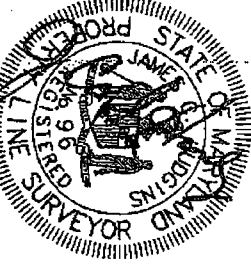


J. Carl Hudgins
 Registered Professional Surveyor #96

4019 HARRISVILLE ROAD
MT. AIRY MD 21771

SCALE--3:16

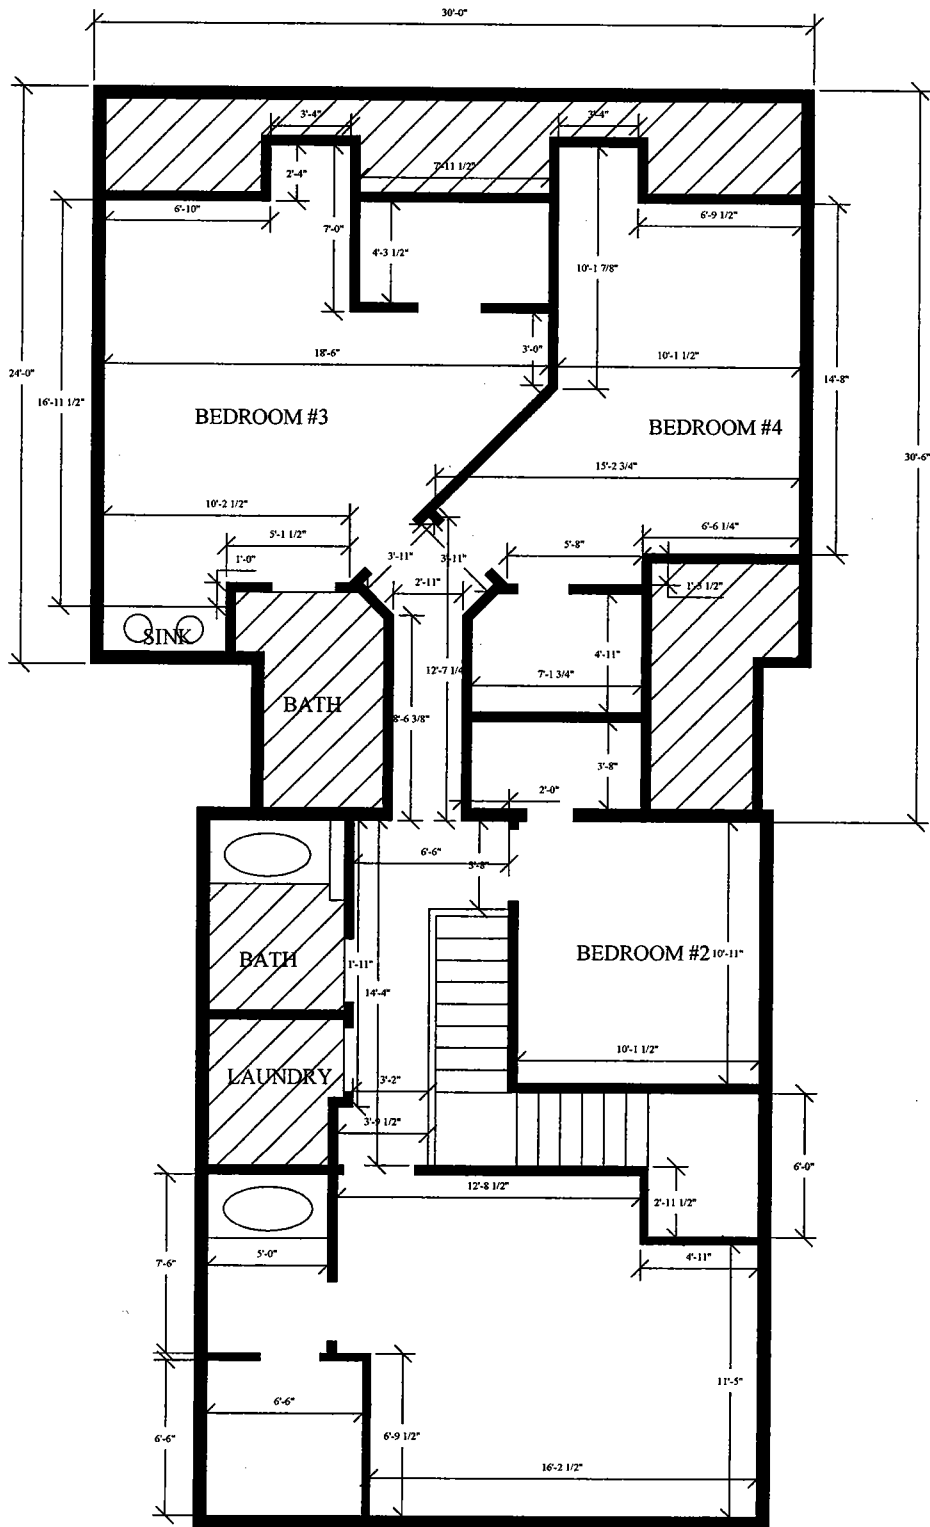

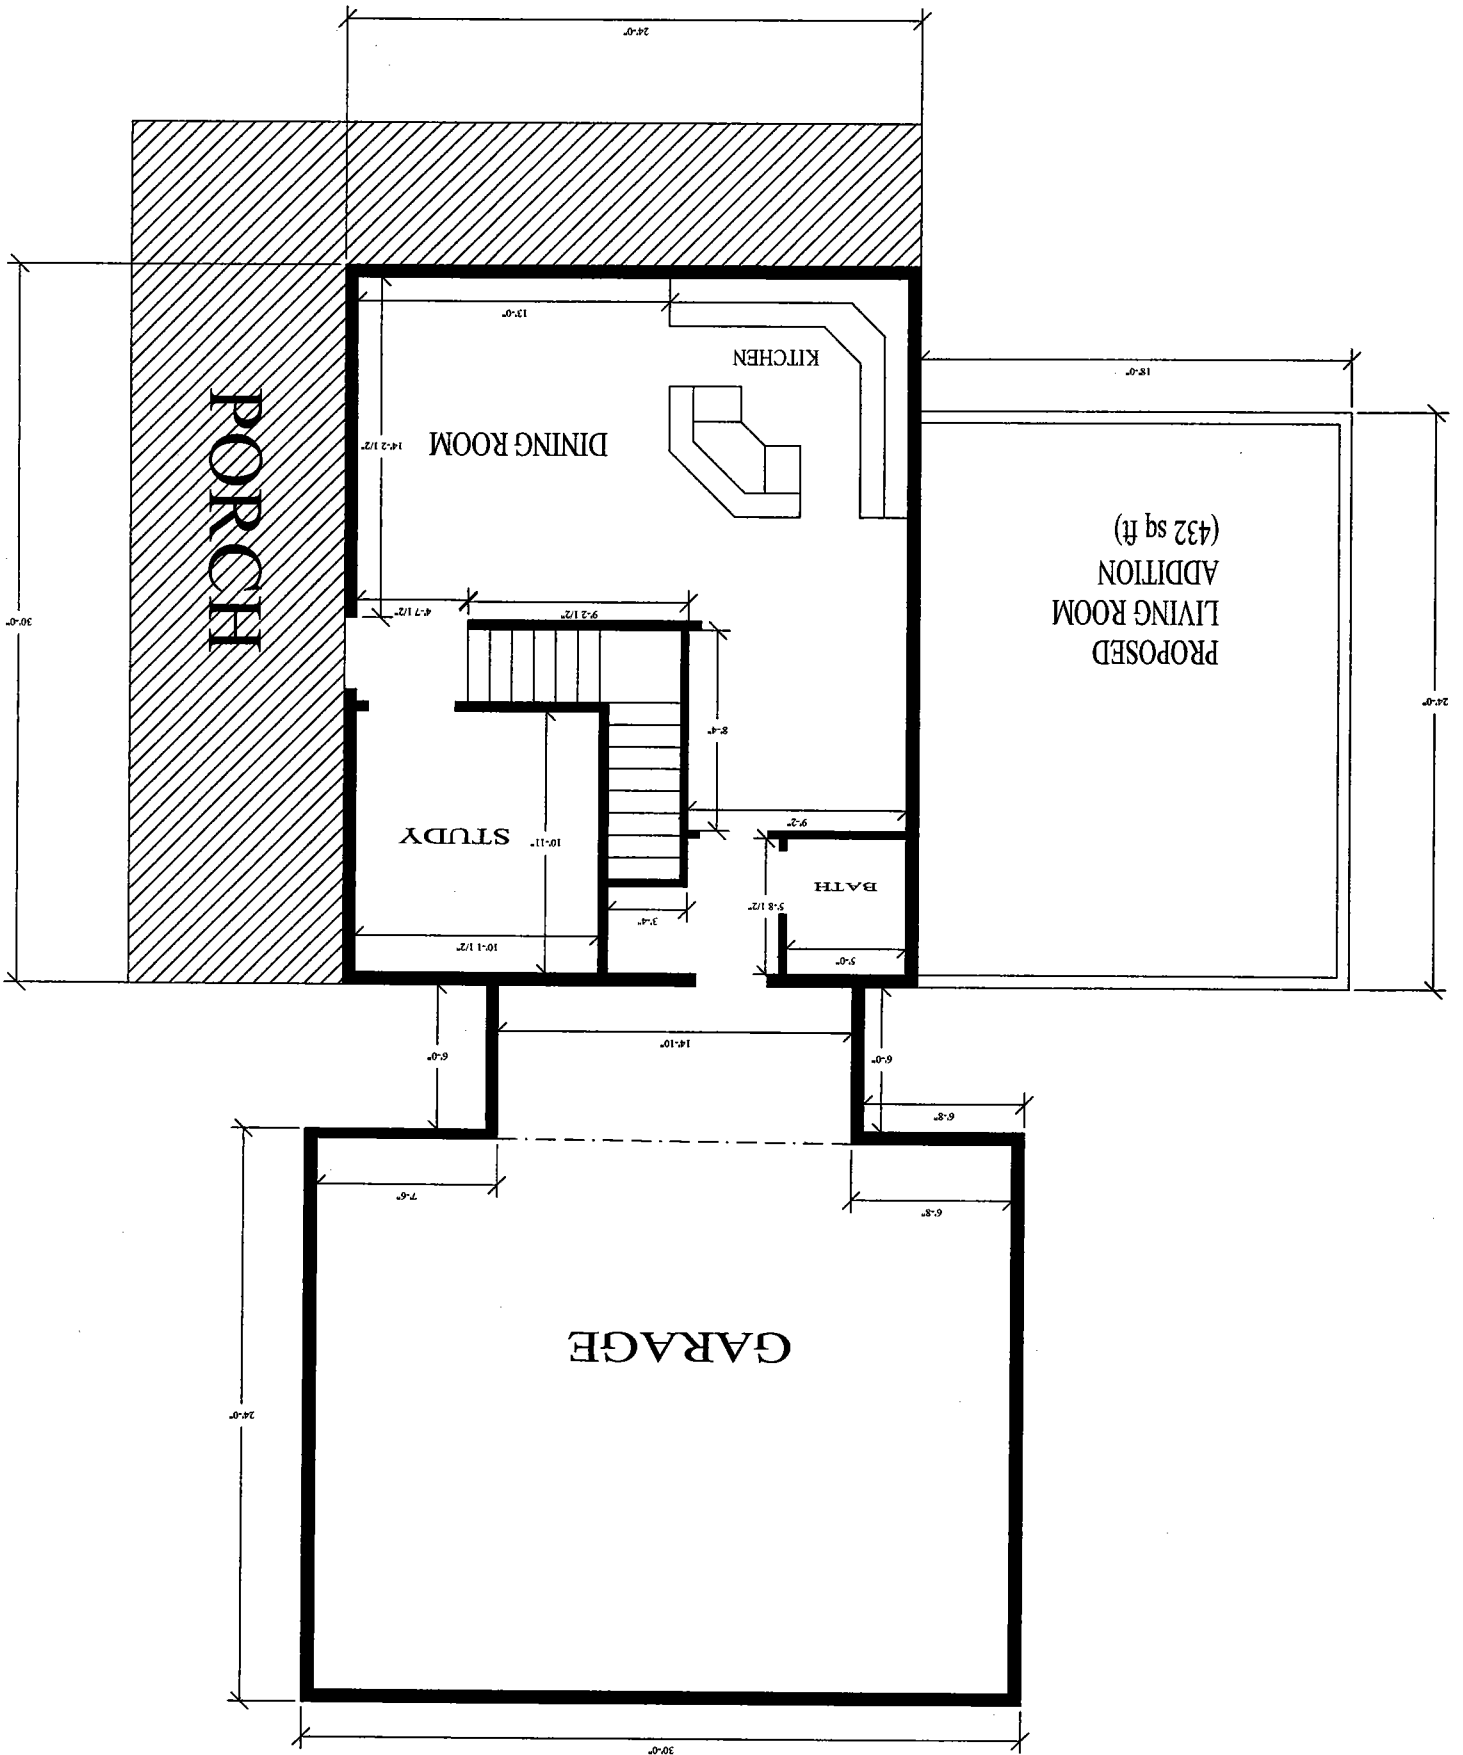

FLOOR PLAN
 4019 HARRISVILLE ROAD
 MT. AIRY MD 21771

SCALE-1:8