
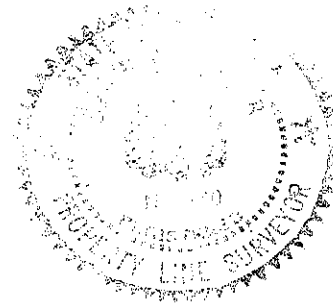
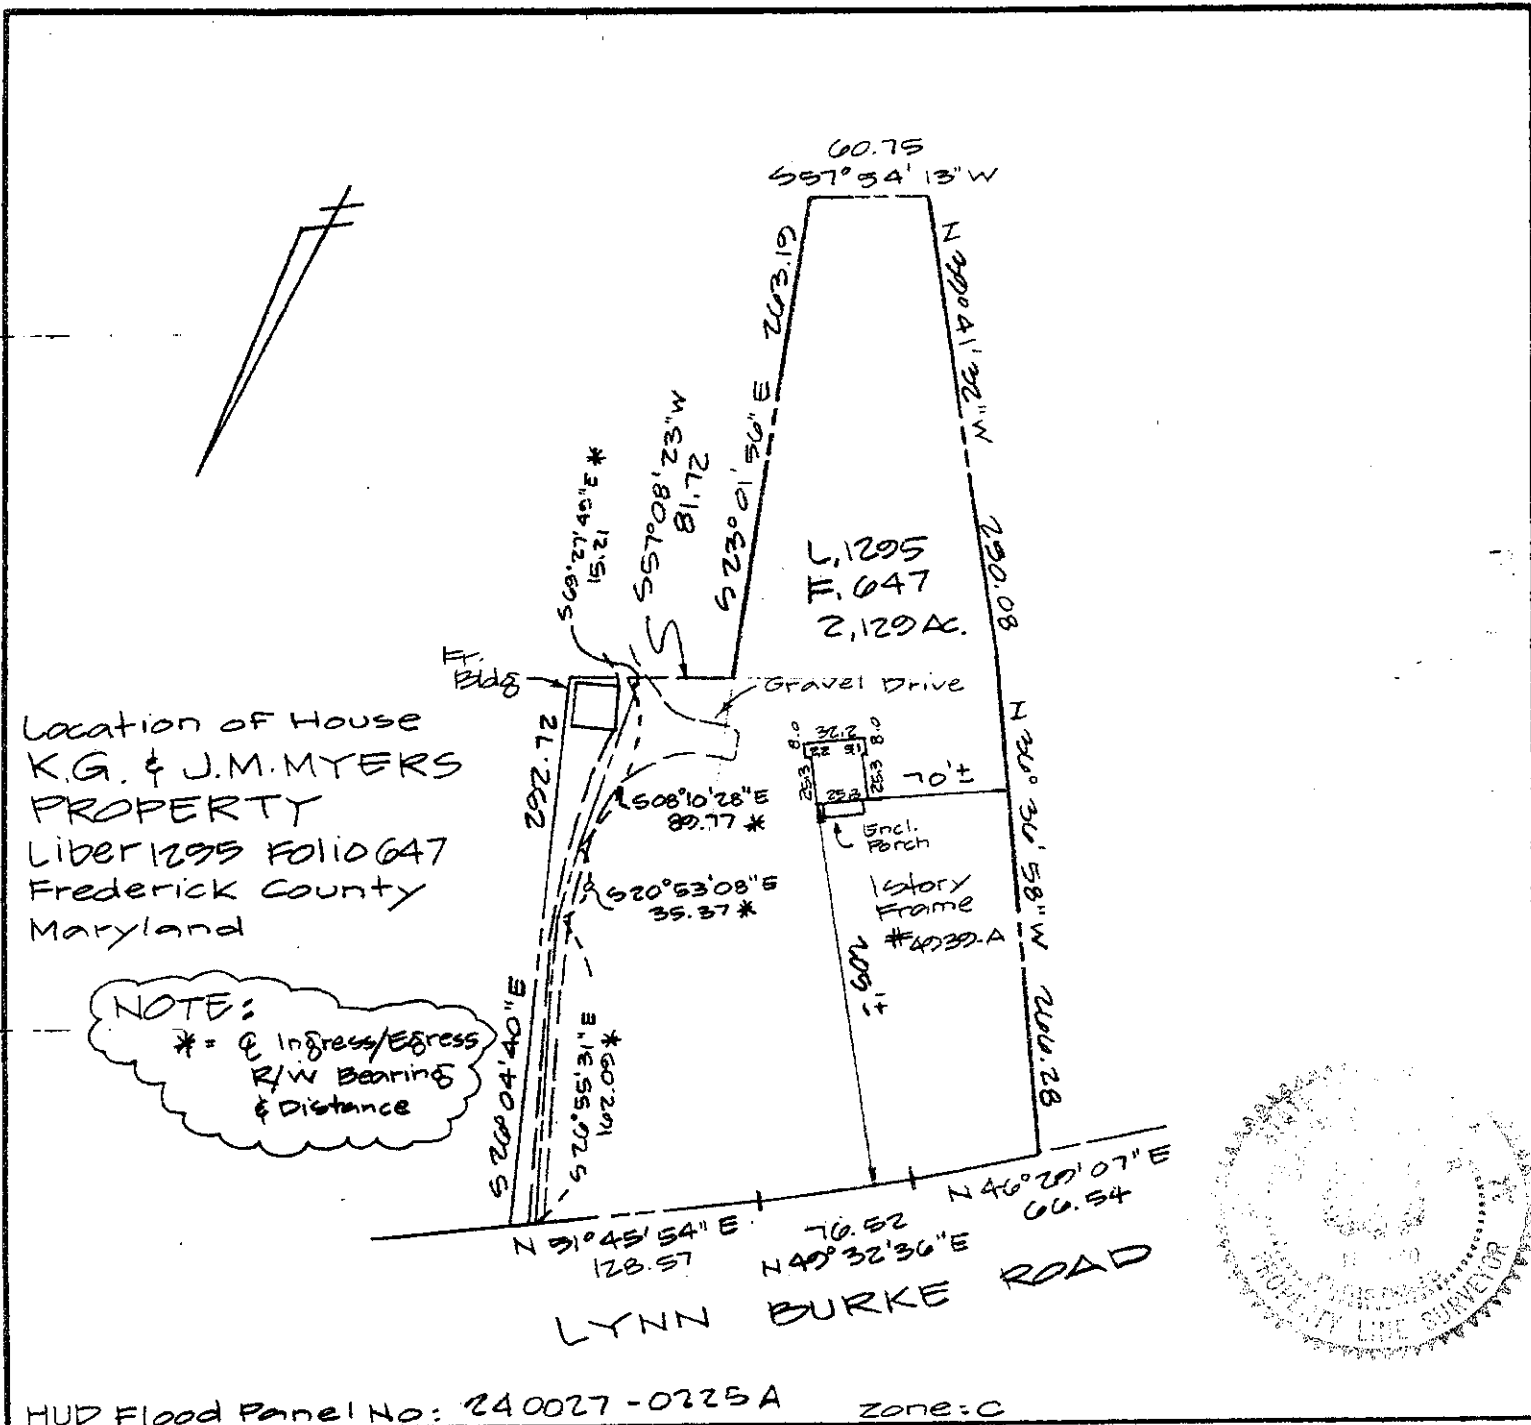


CASE No. 913146

NOTE: This location for title purpose only — not to be used for determining property lines. Property corner Markers Not guaranteed by this location

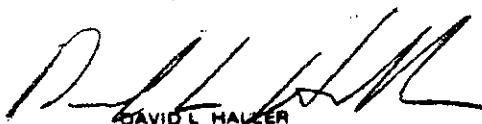

HUD Flood Panel No: 240027-0225A Zone: C

CERTIFICATE I HEREBY CERTIFY THAT THE POSITION OF ALL THE EXISTING IMPROVEMENTS ON THE ABOVE DESCRIBED PROPERTY HAS BEEN CAREFULLY ESTABLISHED BY A TRANSIT-TAPE SURVEY.  DAVID L. HALLER MARYLAND R.P.L.S No. 240	REFERENCES PLAT BK. 1 PLAT NO.	HALLER ASSOCIATES SURVEYING • ENGINEERING • PLANNING (301) 863-1843 822 TRAIL AVENUE, FREDERICK, MARYLAND 21701	
	LIBER 1295 FOLIO 647	DATE OF SURVEYS WALL CHECK HSE LOC: 12-18-91 BOUNDARY:	SCALE: 1" = 100' DRAWN BY: BT JOB NO: 91-2234



INCLUSIONS/EXCLUSIONS AND UTILITIES ADDENDUM TO EXCLUSIVE RIGHT TO SELL RESIDENTIAL BROKERAGE AGREEMENT

For the sole purpose of assisting the agent in preparing an offer and is not to be part of the Contract of Sale

ADDENDUM # _____ dated 7/1/10 to Exclusive Right to Sell Brokerage Agreement dated 7/1/10, between Owner(s) kenneth Myers, Julia Myers and Broker ReMax Realty Group Bonnie Winkler/Maureen Nichols for Property known as 4939A Lynn Burke Rd Monrovia, MD 21770

INCLUSIONS/EXCLUSIONS: Owner intends for these items marked below to be included in the sale of the property unless otherwise negotiated:

- | | | | |
|---|--|---|---|
| INCLUDED | INCLUDED | INCLUDED | INCLUDED |
| <input type="checkbox"/> Alarm System | <input checked="" type="checkbox"/> Exhaust Fan(s) # _____ | <input checked="" type="checkbox"/> Pool, Equip. & Cover <i>as is</i> | <input type="checkbox"/> Trash Compactor |
| <input type="checkbox"/> Built-in Microwave | <input checked="" type="checkbox"/> Exist. W/W Carpet | <input checked="" type="checkbox"/> Refrigerator(s) # <u>1</u> | <input type="checkbox"/> Wall Oven(s) # _____ |
| <input checked="" type="checkbox"/> Ceiling Fan(s) # <u>2</u> | <input type="checkbox"/> Fireplace Screen/Doors | <input type="checkbox"/> w/ice maker | <input type="checkbox"/> Water Filter |
| <input type="checkbox"/> Central Vacuum | <input type="checkbox"/> Freezer | <input type="checkbox"/> Satellite Dish | <input type="checkbox"/> Water Softener |
| <input checked="" type="checkbox"/> Clothes Dryer | <input type="checkbox"/> Furnace Humidifier | <input type="checkbox"/> Screens | <input type="checkbox"/> Window A/C Unit(s) # _____ |
| <input checked="" type="checkbox"/> Clothes Washer | <input type="checkbox"/> Garage Opener(s) # _____ | <input type="checkbox"/> Shades/Blinds | <input type="checkbox"/> Window Fan(s) # _____ |
| <input type="checkbox"/> Cooktop | <input type="checkbox"/> w/remote(s) # _____ | <input type="checkbox"/> Storage Shed(s) # _____ | <input type="checkbox"/> Wood Stove |
| <input checked="" type="checkbox"/> Dishwasher <i>"as is"</i> | <input type="checkbox"/> Garbage Disposer | <input checked="" type="checkbox"/> Storm Doors | |
| <input checked="" type="checkbox"/> Drapery/Curtain Rods | <input type="checkbox"/> Hot Tub, Equip. & Cover | <input checked="" type="checkbox"/> Storm Windows <i>same</i> | |
| <input type="checkbox"/> Draperies/Curtains | <input type="checkbox"/> Intercom | <input checked="" type="checkbox"/> Stove or Range | |
| <input type="checkbox"/> Electronic Air Filter | <input type="checkbox"/> Playground Equipment | <input type="checkbox"/> T.V. Antenna | |

ADDITIONAL INCLUSIONS (Specify):

EXCLUSIONS (Specify):

UTILITIES: WATER, SEWAGE, HEATING AND CENTRAL AIR CONDITIONING: (Check all that apply)

- Water Supply: Public Well
- Sewage Disposal: Public Septic
- Heating: Oil Gas Elec. Heat Pump Other _____
- Hot Water: Oil Gas Elec. Other _____
- Air Conditioning: Gas Elec. Other _____

Kenneth Myers
Owner _____ Date _____
kenneth Myers

Julie Myers
Owner _____ Date _____
Julia Myers

©Copyright 2005 Maryland Association of REALTORS®, Inc. For use by REALTOR® members of the Maryland Association of REALTORS® only. Except as negotiated by the parties to the Contract, this form may not be altered or modified in any form without the prior expressed written consent of the Maryland Association of REALTORS®, Inc.



Property Address: 4939A Lynn Burke Rd, Monrovia, MD 21770 Year Constructed _____

Disclosure of Information on Lead-Based Paint and/or Lead-Based Paint Hazards

Federal Lead Warning Statement

A buyer/tenant of any interest in residential real property on which a residential dwelling was built prior to 1978 is notified that such property may contain lead-based paint and that exposure to lead from lead-based paint, paint chips or lead paint dust may place young children at risk of developing lead poisoning if not managed properly. Lead poisoning in young children may produce permanent neurological damage, including learning disabilities, reduced intelligence quotient, behavioral problems, and impaired memory. Lead poisoning also poses a particular risk to pregnant women. The seller/landlord of any interest in residential real property is required to disclose to the buyer/tenant the presence of known lead-based paint hazards and to provide the buyer/tenant with any information on lead-based paint hazards from risk assessments or inspections in the seller's/landlord's possession. A tenant must receive a federally approved pamphlet on lead poisoning prevention. It is recommended that a buyer conduct a risk assessment or inspection for possible lead-based paint hazards prior to purchase.

Seller's/Landlord's Disclosure

(a) Presence of lead-based paint and/or lead-based paint hazards (initial (i) or (ii) below):

(i) / Known lead-based paint and/or lead-based paint hazards are present in the housing (explain).

— (ii) gm / AB Seller/Landlord has no knowledge of lead-based paint and/or lead-based paint hazards in the housing.

(b) Records and reports available to the seller (initial (i) or (ii) below):

(i) / Seller/Landlord has provided the purchaser/tenant with all available records and reports pertaining to lead-based paint and/or lead-based paint hazards in the housing (list documents below).

— (ii) gm / AB Seller/Landlord has no reports or records pertaining to lead-based paint and/or lead-based paint hazards in the housing.

Buyer's/Tenant's Acknowledgment (initial)

(c) / Buyer/Tenant has received copies of all information listed in section (b)(i) above, if any.

(d) / Buyer/Tenant has received the pamphlet *Protect Your Family from Lead In Your Home*.

(e) **Buyer** has (initial (i) or (ii) below):

(i) / received a 10-day opportunity (or mutually agreed upon period) to conduct a risk assessment or inspection for the presence of lead-based paint and/or lead-based paint hazards; or

(ii) / waived the opportunity to conduct a risk assessment or inspection for the presence of lead-based paint and/or lead-based paint hazards.

Agent's Acknowledgment (initial)

(f) gm Agent has informed the Seller/Landlord of the Seller's/Landlord's obligations under 42 U.S.C. 4852(d) and is aware of his/her responsibility to ensure compliance.

Certification of Accuracy

The following parties have reviewed the information above and certify, to the best of their knowledge, that the information they have provided is true and accurate.

Kenneth D Myers
Seller/Landlord Date
Kenneth Myers

Buyer/Tenant Date

Julie Myers
Seller/Landlord Date
Julie Myers

Buyer/Tenant Date

Bonnie Winkler
Seller's/Landlord's Agent Date
Bonnie Winkler/Maureen Nichols

Buyer's/Tenant's Agent Date



MARYLAND RESIDENTIAL PROPERTY DISCLOSURE AND DISCLAIMER STATEMENT

Property Address: 4939A Lynn Burke Rd, Monrovia, MD 21770

Legal Description:

NOTICE TO SELLER AND PURCHASER

Section 10-702 of the Real Property Article, Annotated Code of Maryland, requires the owner of certain residential real property to furnish to the purchaser either (a) a RESIDENTIAL PROPERTY DISCLAIMER STATEMENT stating that the owner is selling the property "as is" and makes no representations or warranties as to the condition of the property or any improvements on the real property, except as otherwise provided in the contract of sale, or in a listing of latent defects; or (b) a RESIDENTIAL PROPERTY DISCLOSURE STATEMENT disclosing defects or other information about the condition of the real property actually known by the owner. Certain transfers of residential property are excluded from this requirement (see the exemptions listed below).

10-702. EXEMPTIONS. The following are specifically excluded from the provisions of §10-702:

- 1. The initial sale of single family residential real property:
A. that has never been occupied; or
B. for which a certificate of occupancy has been issued within 1 year before the seller and buyer enter into a contract of sale;
2. A transfer that is exempt from the transfer tax under §13-207 of the Tax-Property Article, except land installment contracts of sales under §13-207(a) (11) of the Tax-Property Article and options to purchase real property under §13-207(a)(12) of the Tax-Property Article;
3. A sale by a lender or an affiliate or subsidiary of a lender that acquired the real property by foreclosure or deed in lieu of foreclosure;
4. A sheriff's sale, tax sale, or sale by foreclosure, partition, or by court appointed trustee;
5. A transfer by a fiduciary in the course of the administration of a decedent's estate, guardianship, conservatorship, or trust;
6. A transfer of single family residential real property to be converted by the buyer into use other than residential use or to be demolished; or
7. A sale of unimproved real property.

Section 10-702 also requires the owner to disclose information about latent defects in the property that the owner has actual knowledge of. The owner must provide this information even if selling the property "as is." "Latent defects" are defined as: Material defects in real property or an improvement to real property that:

- (1) A purchaser would not reasonably be expected to ascertain or observe by a careful visual inspection of the real property; and
(2) Would pose a direct threat to the health or safety of:
(i) the purchaser; or
(ii) an occupant of the real property, including a tenant or invitee of the purchaser.

MARYLAND RESIDENTIAL PROPERTY DISCLOSURE STATEMENT

NOTICE TO OWNERS: Complete and sign this statement only if you elect to disclose defects, including latent defects, or other information about the condition of the property actually known by you; otherwise, sign the Residential Property Disclaimer Statement. You may wish to obtain professional advice or inspections of the property; however, you are not required to undertake or provide any independent investigation or inspection of the property in order to make the disclosure set forth below. The disclosure is based on your personal knowledge of the condition of the property at the time of the signing of this statement.

NOTICE TO PURCHASERS: The information provided is the representation of the Owners and is based upon the actual knowledge of Owners as of the date noted. Disclosure by the Owners is not a substitute for an inspection by an independent home inspection company, and you may wish to obtain such an inspection. The information contained in this statement is not a warranty by the Owners as to the condition of the property of which the Owners have no knowledge or other conditions of which the Owners have no actual knowledge.

How long have you owned the property?

Property System: Water, Sewage, Heating & Air Conditioning (Answer all that apply)

Water Supply [] Public [] Well [] Other
Sewage Disposal [] Public [] Septic System approved for (# bedrooms)
Garbage Disposal [] Yes [] No
Dishwasher [] Yes [] No
Heating [] Oil [] Natural Gas [] Electric [] Heat Pump Age [] Other
Air Conditioning [] Oil [] Natural Gas [] Electric [] Heat Pump Age [] Other
Hot Water [] Oil [] Natural Gas [] Electric Capacity Age [] Other

Please indicate your actual knowledge with respect to the following:

1. Foundation: Any settlement or other problems? Yes No Unknown

Comments: _____

2. Basement: Any leaks or evidence of moisture? Yes No Unknown Does Not Apply

Comments: _____

3. Roof: Any leaks or evidence of moisture? Yes No Unknown

Type of roof: metal Age _____

back roof front porch roof

Comments: _____

Is there any existing fire retardant treated plywood? Yes No Unknown

Comments: _____

4. Other Structural Systems, including exterior walls and floors:

Comments: _____

Any defects (structural or otherwise)? Yes No Unknown

Comments: _____

5. Plumbing System: Is the system in operating condition? Yes No Unknown

Comments: _____

6. Heating Systems: Is heat supplied to all finished rooms? Yes No Unknown

Comments: _____

Is the system in operating condition? Yes No Unknown

Comments: 3 years old low boy oil

7. Air Conditioning System: Is cooling supplied to all finished rooms? Yes No Unknown Does Not Apply

Comments: _____

Is the system in operating condition? Yes No Unknown Does Not Apply

Comments: _____

8. Electric Systems: Are there any problems with electrical fuses, circuit breakers, outlets or wiring?

Yes No Unknown

Comments: _____

Will the smoke detectors provide an alarm in the event of a power outage? Yes No Does Not Apply

Comments: _____

9. Septic Systems: Is the septic system functioning properly? Yes No Unknown Does Not Apply

When was the system last pumped? Date 2004

Comments: UNKNOWN UNKNOWN

10. Water Supply: Any problem with water supply? Yes No Unknown

Comments: _____

Home water treatment system: Yes No Unknown

Comments: _____

Fire sprinkler system: Yes No Unknown Does Not Apply

Comments: _____

Are the systems in operating condition? Yes No Unknown

Comments: _____

11. Insulation:

In exterior walls? Yes No Unknown

In ceiling/attic? Yes No Unknown

In any other areas? Yes No Unknown

Comments: partial

12. Exterior Drainage: Does water stand on the property for more than 24 hours after a heavy rain?

Yes No Unknown

Comments: _____

Are gutters and downspouts in good repair? Yes No Unknown

Comments: not gutters

13. Wood-destroying insects: Any infestation and/or prior damage? Yes No Unknown

Comments: _____

Any treatments or repairs? Yes No Unknown

Any warranties? Yes No Unknown

Comments: _____

14. Are there any hazardous or regulated materials (including, but not limited to, licensed landfills, asbestos, radon gas, lead-based paint, underground storage tanks, or other contamination) on the property? Yes No Unknown

If yes, specify below

Comments: _____

15. If the property relies on the combustion of a fossil fuel for heat, ventilation, hot water, or clothes dryer operation, is a carbon monoxide alarm installed in the property?

Yes No Unknown

Comments: _____

16. Are there any zoning violations, nonconforming uses, violation of building restrictions or setback requirements or any recorded or unrecorded easement, except for utilities, on or affecting the property? Yes No Unknown

If yes, specify below

Comments: _____

17. Is the property located in a flood zone, conservation area, wetland area, Chesapeake Bay critical area or Designated Historic District? Yes No Unknown If yes, specify below

Comments: _____

18. Is the property subject to any restriction imposed by a Home Owners Association or any other type of community association?

Yes No Unknown If yes, specify below

Comments: _____

19. Are there any other material defects, including latent defects, affecting the physical condition of the property?

Yes No Unknown

Comments: holes in dry wall

NOTE: Owner(s) may wish to disclose the condition of other buildings on the property on a separate RESIDENTIAL PROPERTY DISCLOSURE STATEMENT.

The owner(s) acknowledge having carefully examined this statement, including any comments, and verify that it is complete and accurate as of the date signed. The owner(s) further acknowledge that they have been informed of their rights and obligations under §10-702 of the Maryland Real Property Article.

Owner *Kenneth Myers* Date 7-1-10
kenneth Myers

Owner *Julia Myers* Date 7-1-10
Julia Myers

The purchaser(s) acknowledge receipt of a copy of this disclosure statement and further acknowledge that they have been informed of their rights and obligations under §10-702 of the Maryland Real Property Article.

Purchaser _____ Date _____

Purchaser _____ Date _____



Frederick County Disclosure

LEGAL REQUIREMENT. All Contracts of Sale for real property in the State of Maryland are required to be in writing to be enforceable. You have the right to have legal counsel review all documents and represent you. The Broker/agent is required to submit all written offers to the seller. An offer to purchase is not a contract until all terms and conditions have been agreed to in writing by the Buyer and Seller. The terms of a Contract of Sale cannot be altered after it has been accepted by all parties unless mutually agreed upon in writing by the Buyer and Seller. Therefore, the Buyer is advised that any contingencies or conditions of the sale should be a part of the original offer. The accepted Contract of Sale is a legally binding and enforceable document.

EQUAL HOUSING. The Property is offered in compliance with Title VIII of the Civil Rights Act of 1968 (as amended by the Fair Housing Amendments of 1988) and applicable Maryland and local laws with respect to race, color, sex, religion, national origin, physical and mental handicaps, familial status, age, sexual orientation, marital status and such other protected classes.

AIRPORTS, AIRSTRIPS & HELIPADS. Buyer acknowledges that there are properties located within a three (3) mile radius of airports, airstrips, heliports or helipads and it is the Buyers' responsibility to review any appropriate maps, plans or other information which they deem appropriate prior to entering into a Contract of Sale. The Frederick Municipal airport is located at 111 Airport Dr. E., Frederick, MD.

CITY OF FREDERICK SALE OF REAL PROPERTY ORDINANCE. The City of Frederick Disclosure upon Sale of Real Property Ordinance (the City of Frederick Code Section #12.5-3) requires the inclusion of the City of Frederick Disclosure Statement as a part of all Contracts of Sale for real property located within the City of Frederick limits.

FREDERICK COUNTY RIGHT TO FARM ORDINANCE. The Frederick County Right to Farm Ordinance (Frederick County Ordinance #96-23-175) requires the inclusion of the Right to Farm Disclosure Statement as a part of all Contracts of Sale for real property within Frederick County.



HAZARDOUS MATERIALS. There are many hazardous materials (i.e., asbestos, radon, underground storage tanks, etc.) that could affect any property. The Brokers and their agents will generally have no knowledge of these hazardous materials and do not have the technical expertise to ascertain or advise you of their presence or significance. It is the Buyer's responsibility to consult any experts they deem appropriate prior to entering into a Contract of Sale.

HOME WARRANTIES. A limited warranty may be available for purchase on the Property. Such limited warranty may provide some financial reimbursement in the event certain named components and or appliances become inoperable or fail during an agreed upon period of time (usually one year from settlement).

SETTLEMENT. All persons to be in title and/or responsible where a mortgage is to be created should be present at the time of settlement and will be required to provide photo identification. A lender usually requires, prior to settlement, a fully paid insurance policy, termite and other certifications when improved property is being purchased. The Buyer should have wired funds, bank check, or certified check for payment of estimated settlement costs and balance due under the Contract of Sale. If uncertain of the amount, Buyer should contact the settlement company 24-48 hours before settlement. Buyer should establish utilities in Buyer's name commencing with the day of settlement or occupancy.

MASTER PLANS AND ZONING ORDINANCES. Buyers have the right to review any applicable master plans, zoning ordinances, or other maps and information relating to planned land uses, roads, highways and the location of parks and other public facilities affecting the property. In addition the Buyer should check historic district guidelines and disclosures, if applicable. This information may be found at most local, county or state offices such as the Parks and Recreations, Planning and Zoning, etc.

CONDOMINIUM ASSOCIATION APPROVAL. If a sale is subject to the approval or right of first refusal of the Council Unit Owners or Board of Directors of a Condominium, the Seller must immediately present the Contract of Sale to such Council or Board for its action or consideration. In the event the sale is not allowed by the appropriate Council or Board, the Contract of Sale shall be null and void.

COMMUNITY DEVELOPMENT AUTHORITY DISTRICTS. In Frederick County, the vendor of a property that is subject to a tax or fee of a Special Taxing District as authorized in Article 23A, §44A(B) of the Code or by a Community Development Authority as authorized in § 2-7-125(B) of the Public Local Laws of Frederick County may not enforce a contract for the sale of the property unless within 20 calendar days after entering into the contract, the Purchaser of the property is provided the following information in writing.


This sale is subject to a tax or fee of a Special Taxing District or Community Development Authority. State law requires that the Seller disclose to you at or before the time the contract is entered into, or within 20 calendar days after entering into the contract, certain information concerning the property you are purchasing. The content of the information to be disclosed is set forth in § 10-704 of the Real Property Article of the Maryland Annotated Code and includes the amount of the current annual tax or fee of the Special Taxing District or Community Development Authority, and a statement of whether any tax or fee of the Special Taxing District or Community Development Authority against the property is delinquent.

The amount of the current annual tax or fee of the Special Taxing District or Community Development Authority on the property is \$ _____ .


The number of years remaining for the tax or fee of the Special Taxing District or Community Development Authority on the property is _____ .

Whether any tax or fee of the Special Taxing District or Community Development Authority against the property is delinquent.

Tax of fee: _____ is delinquent _____ is not delinquent



 Seller Date Buyer Date
kenneth Myers

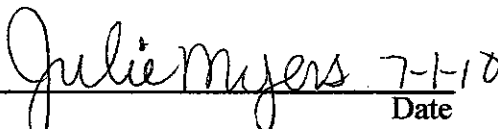

 Seller Date Buyer Date
Julia Myers

Form: Frederick County Disclosure

FCAR© 9/06

Page 3 of 3



Real Estate Transfer Disclosure Statement



THIS DISCLOSURE STATEMENT CONCERNS THE REAL PROPERTY LOCATED IN THE COUNTY OF FREDERICK, STATE OF MARYLAND, DESCRIBED AS 4939A Lynn Burke Rd, Monrovia, MD 21770

THIS STATEMENT IS A DISCLOSURE OF THE EXISTENCE OF THE FREDERICK COUNTY RIGHT TO FARM ORDINANCE IN COMPLIANCE WITH FREDERICK COUNTY ORDINANCE NO. 96-23-175 (THE FREDERICK COUNTY RIGHT TO FARM ORDINANCE)

SELLER'S INFORMATION

THE FOLLOWING ARE REPRESENTATIONS MADE BY THE SELLER AND ARE NOT THE REPRESENTATIONS OF THE AGENT(S), IF ANY. THIS INFORMATION IS A DISCLOSURE AND IS NOT INTENDED TO BE PART OF ANY CONTRACT BETWEEN THE BUYER AND SELLER.

FREDERICK COUNTY ALLOWS AGRICULTURAL OPERATIONS (as defined in the Frederick County Right to Farm Ordinance) WITHIN THE COUNTY. You may be subject to inconveniences or discomforts arising from such operations, including but not limited to noise, odors, fumes, dust, flies, the operation of machinery of any kind during any 24-hour period (including aircraft), vibration, the storage and disposal of manure, and the application by spraying or otherwise of chemical fertilizers, soil amendments, and pesticides. Frederick County has determined that inconveniences or discomforts associated with such agricultural operations shall not be considered to be an interference with reasonable use and enjoyment of land, if such operations are conducted in accordance with generally accepted agricultural management practices. Frederick County has established a reconciliation committee to assist in the resolution of disputes which might arise between persons in this County regarding whether agricultural operations conducted on agricultural lands are causing an interference with the reasonable use and enjoyment of land or personal well being and whether those operations are being conducted in accordance with generally accepted agricultural practices. If you have any questions concerning this policy or the reconciliation committee, please contact the Frederick County Planning Department for additional information.

Seller Kenneth D Myers Date 7/1/10
kenneth Myers

Seller Julia Myers Date 7/1/10
Julia Myers

I/WE ACKNOWLEDGE RECEIPT OF A COPY OF THIS STATEMENT:

Buyer _____ Date _____

Buyer _____ Date _____

IF YOU DESIRE LEGAL ADVICE, CONSULT YOUR ATTORNEY.

RE/MAX Realty Group 205 E. Ridgeville Blvd. Mt. Airy, MD 21771

Phone: 301-831-5600 406

Fax: 301-831-7412

Bonnie Winkler

Lynn Burke

Produced with ZipForm® by zipLogix 18070 Fifteen Mile Road, Fraser, Michigan 48026 www.zipLogix.com